



Craven House, Hampton Court Road, East Molesey, SURREY, KT8 9BX

POA

A luxurious selection of serviced apartments providing short term/long term accommodation located a stone's throw away from Hampton Court Palace.

Each apartment is furnished to an outstanding standard and has everything you may require for day-to-day life with the luxury of being in a serviced apartment and the building offers views across Bushy Park.


A concierge service is available at all times should you require anything to complete your stay.

- Park Suite (sleeps 4)
- Court Suite (sleeps 4)
- Upper Garden Suite (sleeps 4)
- Lower Garden Suite (sleeps 4)
- The Studio (sleeps 2)


This property is pet friendly.

** please note that images, prices, and layouts vary

- Serviced Apartment
- Long Term or Short Let Available
- Professional Weekly Housekeeping
- Secure Entry System & Alarm
- Full Concierge Service Available
- Use of the Courtyard, Gardens & Terrace for Client Events or Meetings
- Allocated Off Street Parking
- Free Wi-Fi
- Council Tax included within rental

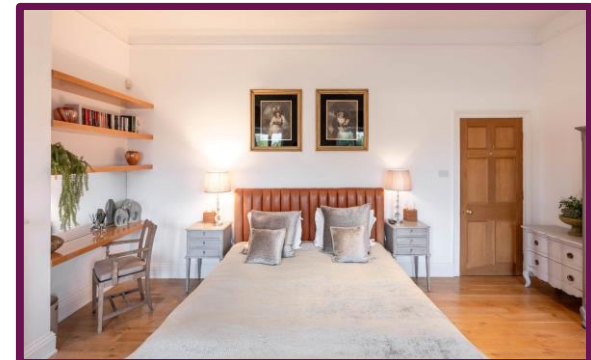

Floorplan

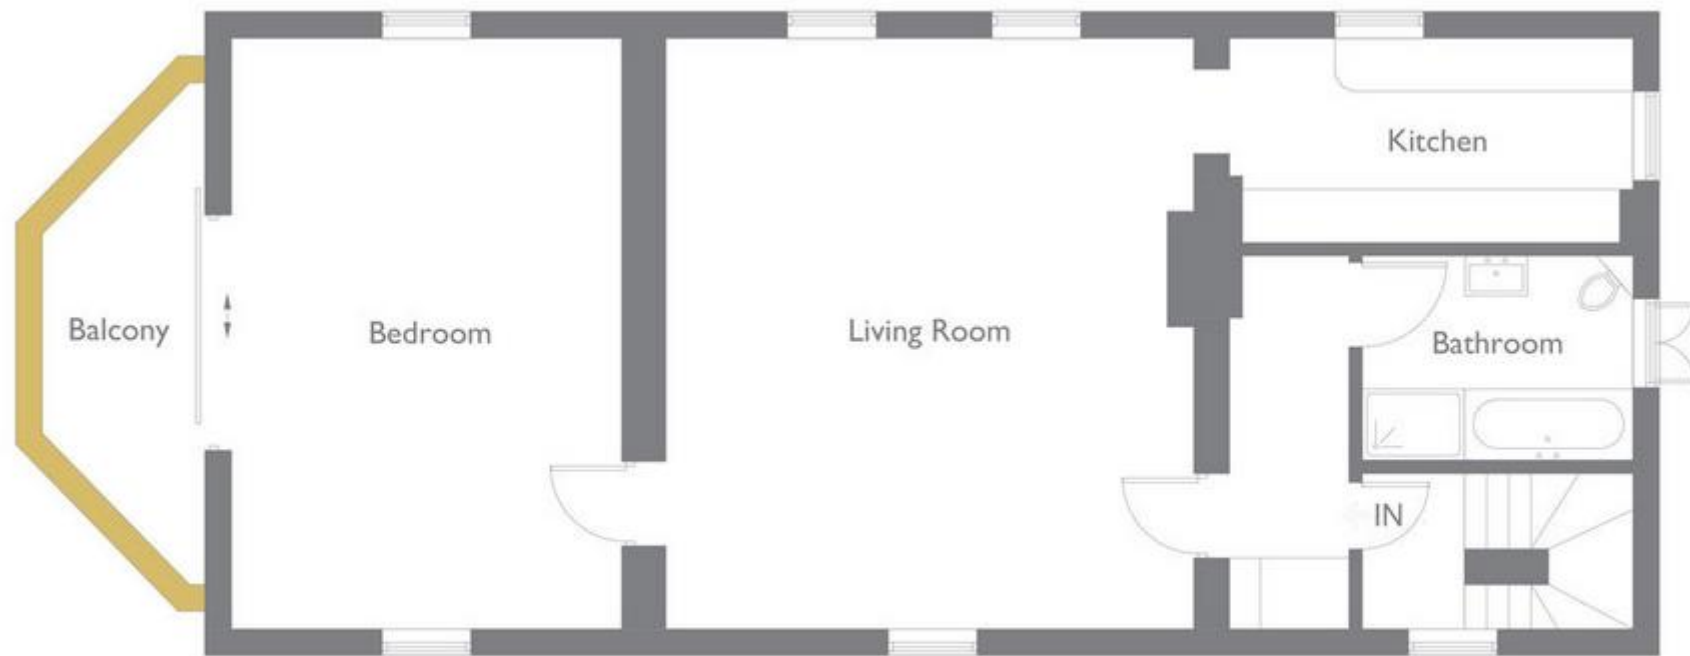


Approximate Net Usable Area = 92.1 sq m / 991 sq ft

Illustration for identification purposes only, measurements are approximate, not to scale.

Location

Perfectly situated in the heart of Hampton Court. This property is a stone's throw away from local shops, restaurants, cafés and the River Thames for scenic walks. Bushy Park is within easy reach and Hampton Court Train station is under 400ft away and offers access into London Waterloo. For more extensive shopping, Kingston Upon Thames is a short bus ride/cycle away.

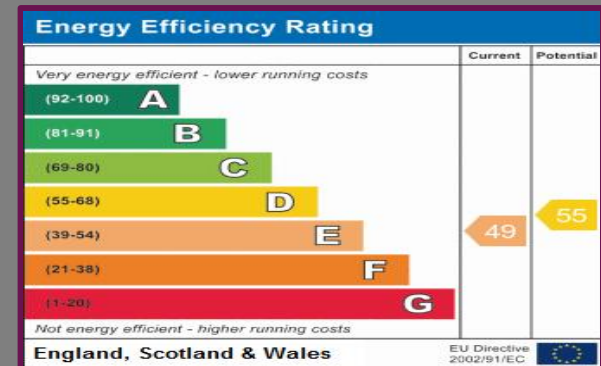

We aim to make our particulars both accurate and reliable but they are not guaranteed, nor do they form part of an offer or contract.

If you require clarification of any points then please contact us especially if you are travelling some distance to view.

Please note that appliances and heating systems have not been tested and therefore no warranties can be given as to their good working order.



A refreshing choice...

FARNHAM: 29 Downing Street, Farnham, Surrey, GU9 7PD

Tel: 01252 723383 | Email: sales@bourneestateagents.com

Web: www.Bourneestateagents.com